


冷媒管サイズ表			
管種	管径	ガス管	高圧ガス管
①	0.054	12.704	
②	0.054	15.044	
③	0.054	19.054	
④	12.704	25.404	
⑤	12.704	28.584	
⑥	12.704	31.804	
⑦	15.044	28.584	
⑧	15.044	31.804	
⑨	15.044	34.924	
⑩	15.044	38.104	
⑪	15.044	41.284	
⑫	15.044	44.404	
⑬	15.044	47.524	
⑭	15.044	50.644	
⑮	15.044	53.764	
⑯	15.044	56.884	
⑰	15.044	60.004	
⑱	15.044	63.124	
⑲	15.044	66.244	
⑳	15.044	69.364	
㉑	15.044	72.484	
㉒	15.044	75.604	
㉓	15.044	78.724	
㉔	15.044	81.844	
㉕	15.044	84.964	
㉖	15.044	88.084	
㉗	15.044	91.204	
㉘	15.044	94.324	
㉙	15.044	97.444	
㉚	15.044	100.564	
㉛	15.044	103.684	
㉜	15.044	106.804	
㉝	15.044	109.924	
㉞	15.044	113.044	
㉟	15.044	116.164	
㊱	15.044	119.284	
㊲	15.044	122.404	
㊳	15.044	125.524	
㊴	15.044	128.644	
㊵	15.044	131.764	
㊶	15.044	134.884	
㊷	15.044	138.004	
㊸	15.044	141.124	
㊹	15.044	144.244	
㊺	15.044	147.364	
㊻	15.044	150.484	
㊼	15.044	153.604	
㊽	15.044	156.724	
㊾	15.044	159.844	
㊿	15.044	162.964	

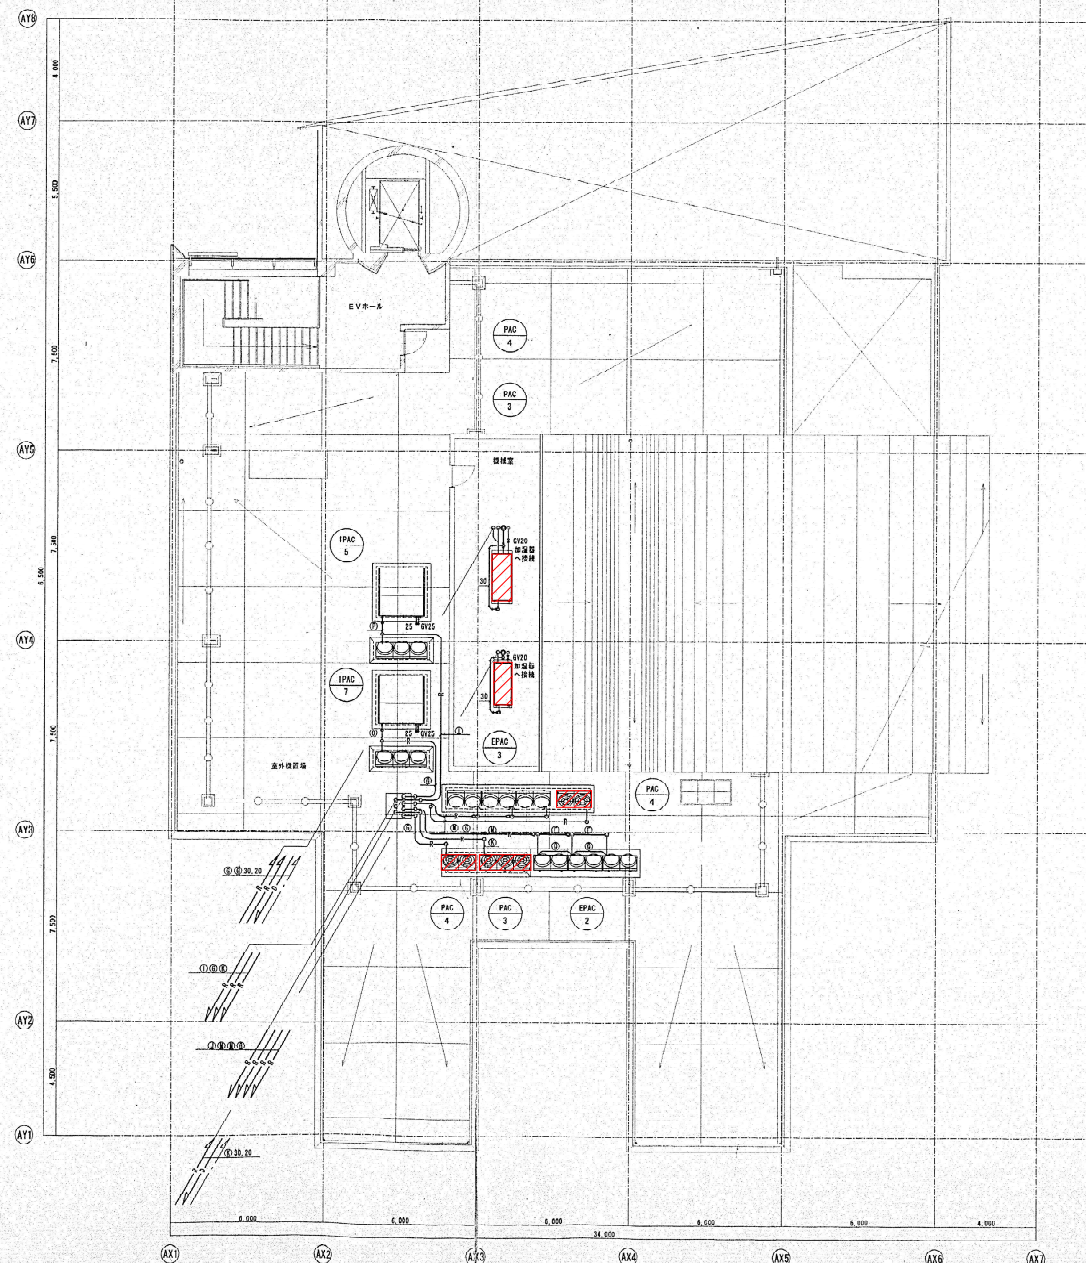

A 棟 R階平面図 (配管) 1/100

更新対象空調機器を示す

令和 7 年 度		縮尺	6
名称工事名	はつらつセンター空調機器購入図		
図 名	A 棟 R階平面図 (配管)		10